


REMOVE AND
REPLACE BRICKS AS
REQUIRED TO ALLOW
ACCESS TO BACKING
WALL

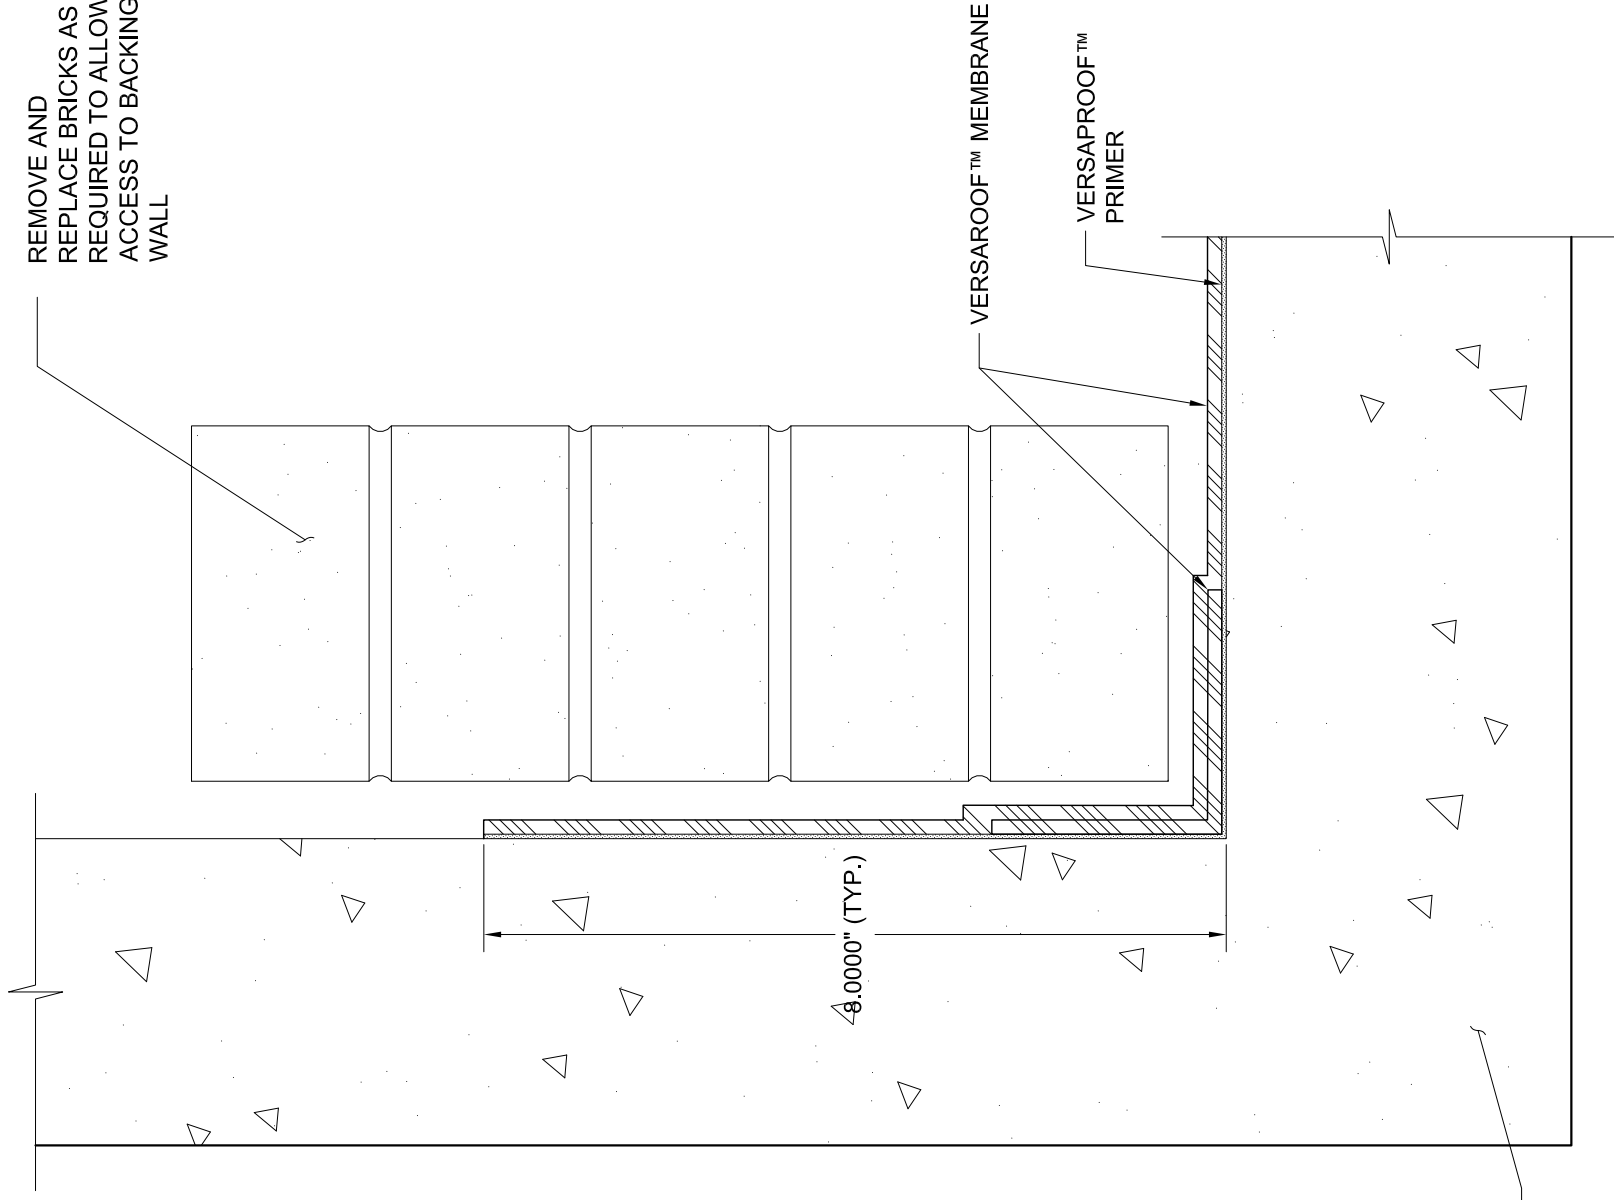

CONCRETE
STRUCTURE
(BY OTHERS)

VERSAROOFF™ MEMBRANE

VERSAPROOF™
PRIMER

Drawing Title:
THRU-WALL DECK-WALL TRANSITION


Project:
TYPICAL DETAIL

DISCLAIMER: THIS DRAWING IS INTENDED FOR INFORMATIONAL USE ONLY. ANY DIMENSIONS INCLUDED IN THIS DRAWING ARE BASED ON ESTIMATES OR INDUSTRY STANDARDS, AND ARE NOT GUARANTEED TO BE ACCURATE. THE USER SHALL VERIFY ALL DIMENSIONS AND CONDITIONS PRIOR TO CONSTRUCTION. BRIDGE PRESERVATION IS PROVIDING THE SOLE INTENTION OF ILLUSTRATING THE PLACEMENT OF THE BRIDGE PRESERVATION WATERPROOFING SYSTEM. BRIDGE PRESERVATION IS NOT PROVIDING DESIGN SERVICES, AND THE DRAWING SHALL NOT BE INTERPRETED AS SUCH.

No:	Issue:
No:	Issue:
No:	Issue:
No:	Issue:

Date:	
-------	--

Date:	04/07/20
Drawing Number:	DWT-10
Scale:	NTS
SHEET	01
OF	01



VERSAFLEX INC.
(913) 321-9000
686 S. ADAMS STREET
KANSAS CITY, KS 66105
<http://versaflex.com>