


SL/SERIES
Polyurea Joint Filler

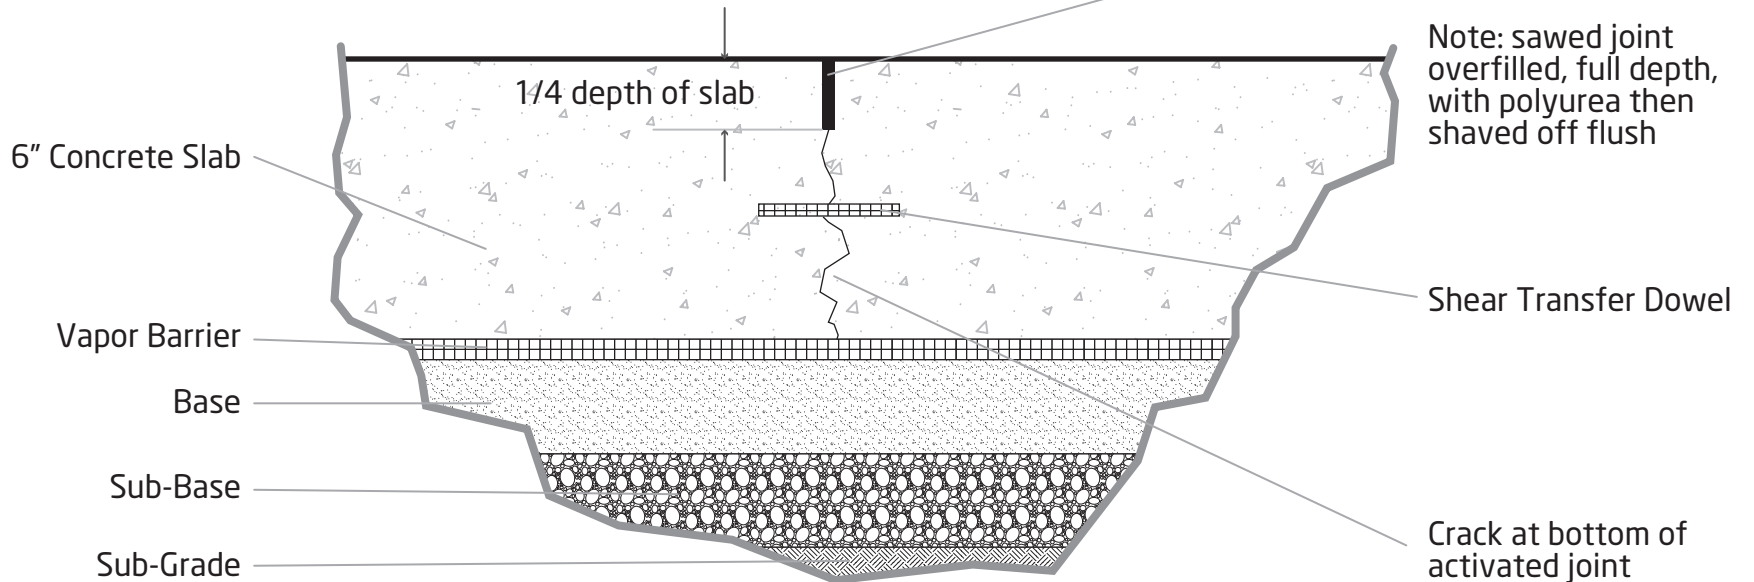

Technical Office: 686 S. Adams Street Kansas City, KS 66105 (800) 321-0906	
SCALE: 1:4 REVISION: 9/14/2015	Joint Filler for Slab [Detail]